


# COUNTY OF KINGS PROJECT PLANS FOR CONSTRUCTION OF SENATE BILL (SB)-1 FUNDED COUNTY HMA OVERLAY PROJECT AT VARIOUS LOCATIONS

|      |        |       |           |              |              |
|------|--------|-------|-----------|--------------|--------------|
| DIST | COUNTY | ROUTE | POST MILE | SHEET NUMBER | TOTAL SHEETS |
| 06   | KINGS  | ROUTE | N/A       | 1            | 2            |

  
 REGISTERED CIVIL ENGINEER  
 8/16/19  
 PLANS APPROVAL DATE

REGISTERED PROFESSIONAL ENGINEER  
DOMINIC TYBURSKI  
NO. 70260  
EXP. 09/30/2020  
CIVIL  
STATE OF CALIFORNIA

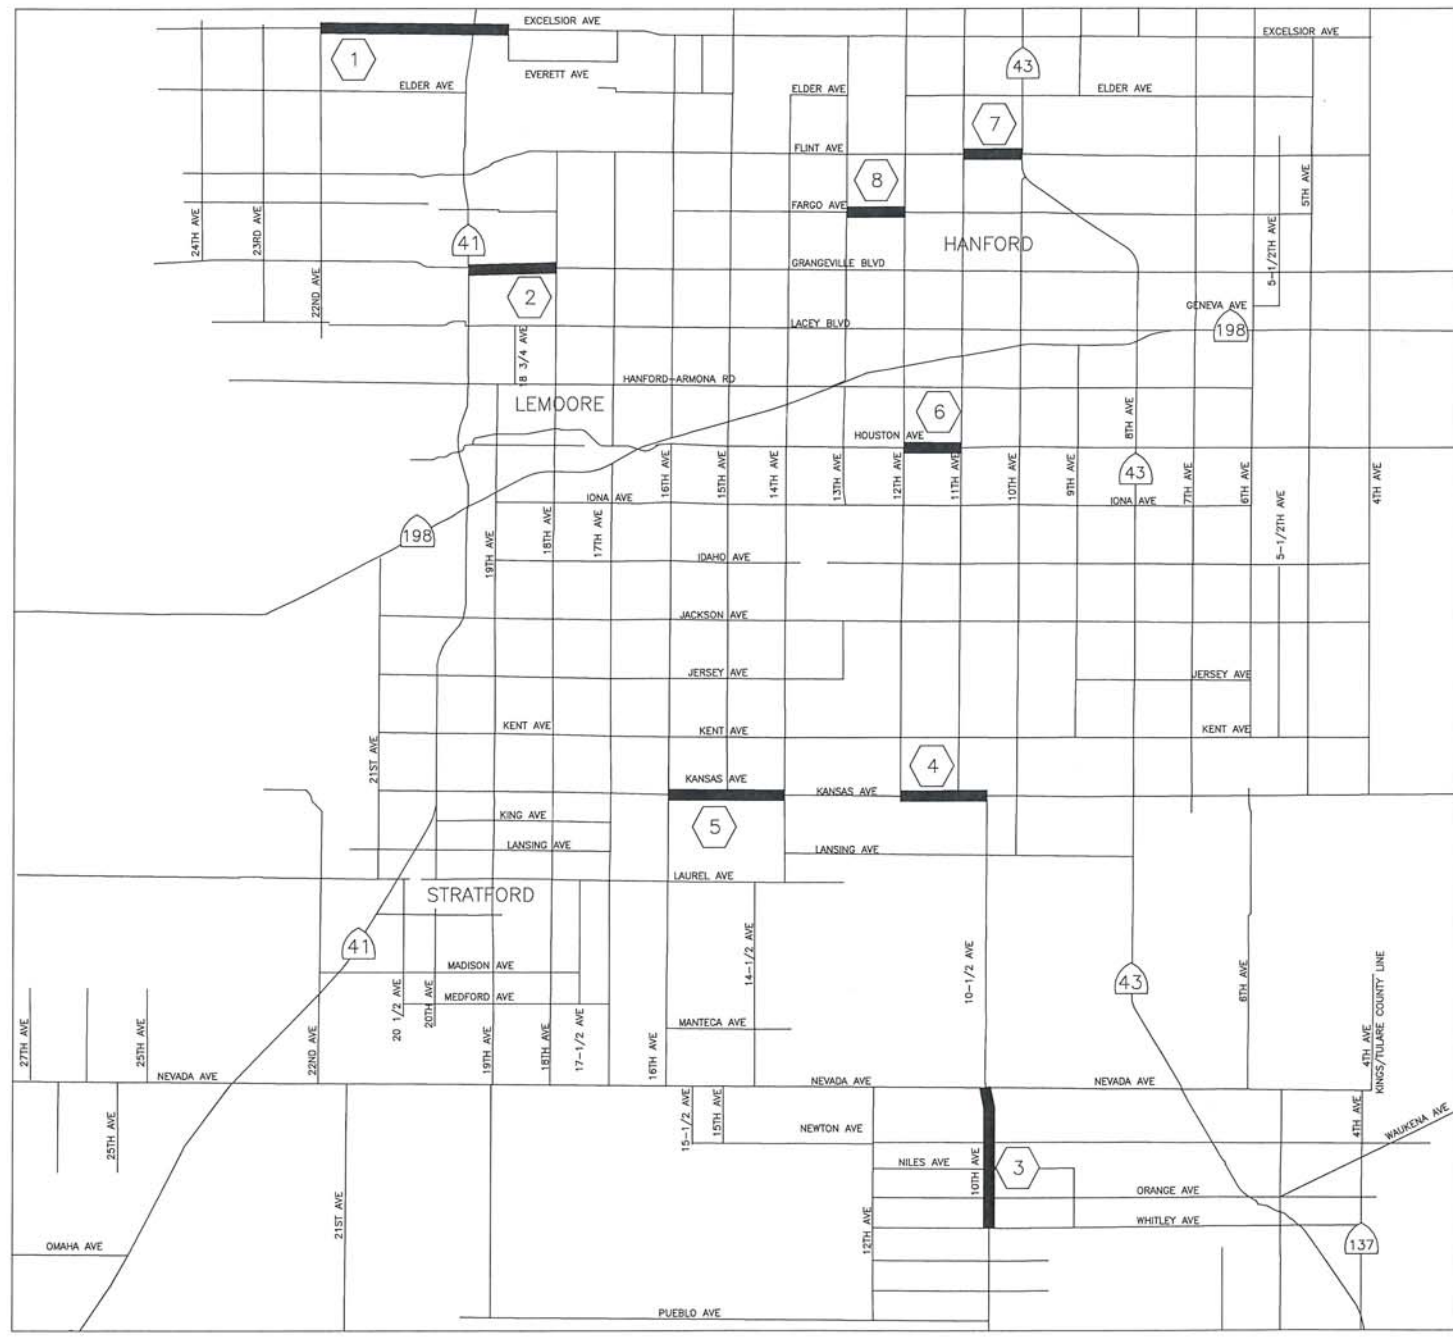

### BASE BID

| NO    | ROAD              | LOCATION                    | LENGTH (MILE) |
|-------|-------------------|-----------------------------|---------------|
| 1     | EXCELSIOR AVE.    | 19TH AVE. TO 22ND AVE.      | 3.00          |
| 2     | GRANGEVILLE BLVD. | 18TH AVE. TO SR41           | 1.50          |
| 3     | 10TH AVE.         | WHITLEY AVE. TO NEVADA AVE. | 2.75          |
| 4     | KANSAS AVE.       | 10 1/2 AVE. TO 12TH AVE.    | 1.50          |
| 5     | KANSAS AVE.       | 14TH AVE. TO 16TH AVE.      | 2.00          |
| TOTAL |                   |                             | 10.75         |

### ADDITIVE NO.1

| NO    | ROAD        | LOCATION               | LENGTH (MILE) |
|-------|-------------|------------------------|---------------|
| 6     | HOUSTON AVE | 11TH AVE. TO 12TH AVE. | 1.00          |
| TOTAL |             |                        | 1.00          |

### ADDITIVE NO.2

| NO    | ROAD       | LOCATION               | LENGTH (MILE) |
|-------|------------|------------------------|---------------|
| 7     | FLINT AVE. | 11TH AVE. TO SR43      | 1.00          |
| 8     | FARGO AVE. | 12TH AVE. TO 13TH AVE. | 1.00          |
| TOTAL |            |                        | 2.00          |

REVISIONS: REVISED BY, DATE REVISED, CALCULATED/DESIGNED BY, MEC, DT, CHECKED BY, PROJECT MANAGER, DOMINIC TYBURSKI, KINGS COUNTY - DEPARTMENT OF PUBLIC WORKS

